


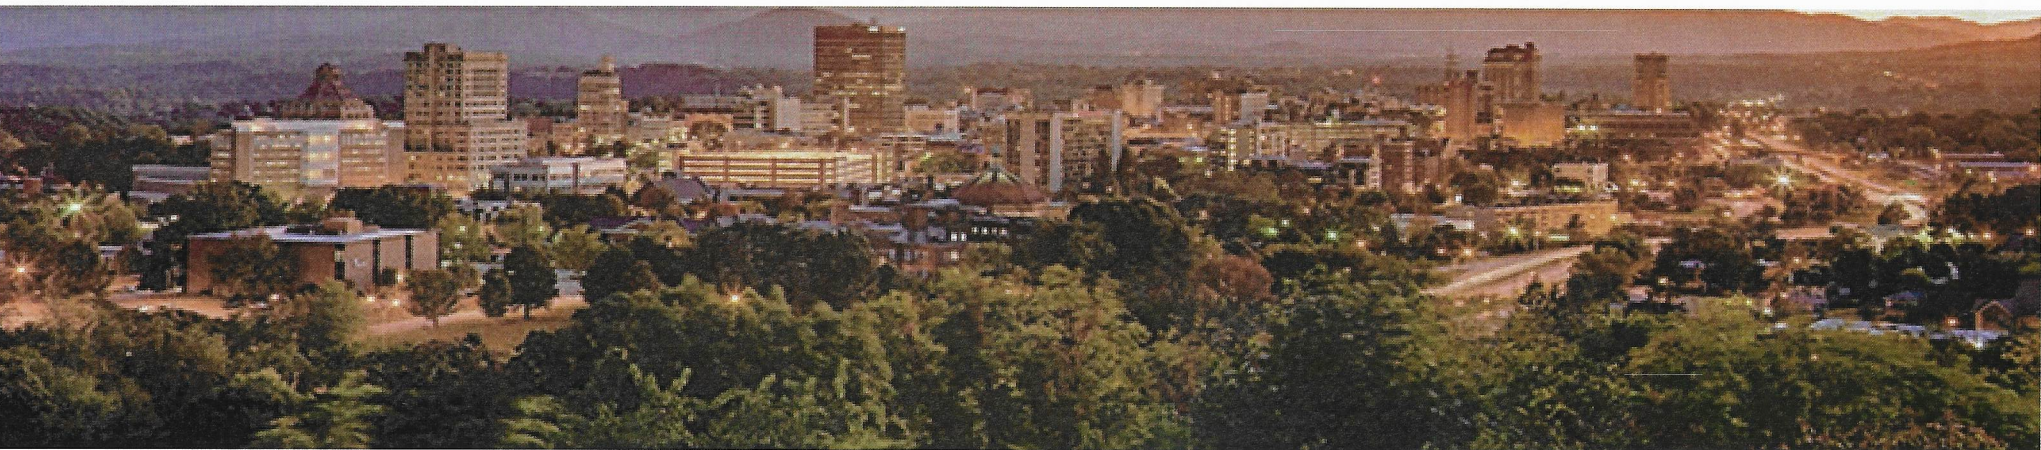


LOIM - Conceptual Revisions Discussion (March 14, 2019)

U-5603 (NC 105 Improvements)


NCDOT Hwy Div. 11 Staff




HEARING MAP DATED OCTOBER 2018

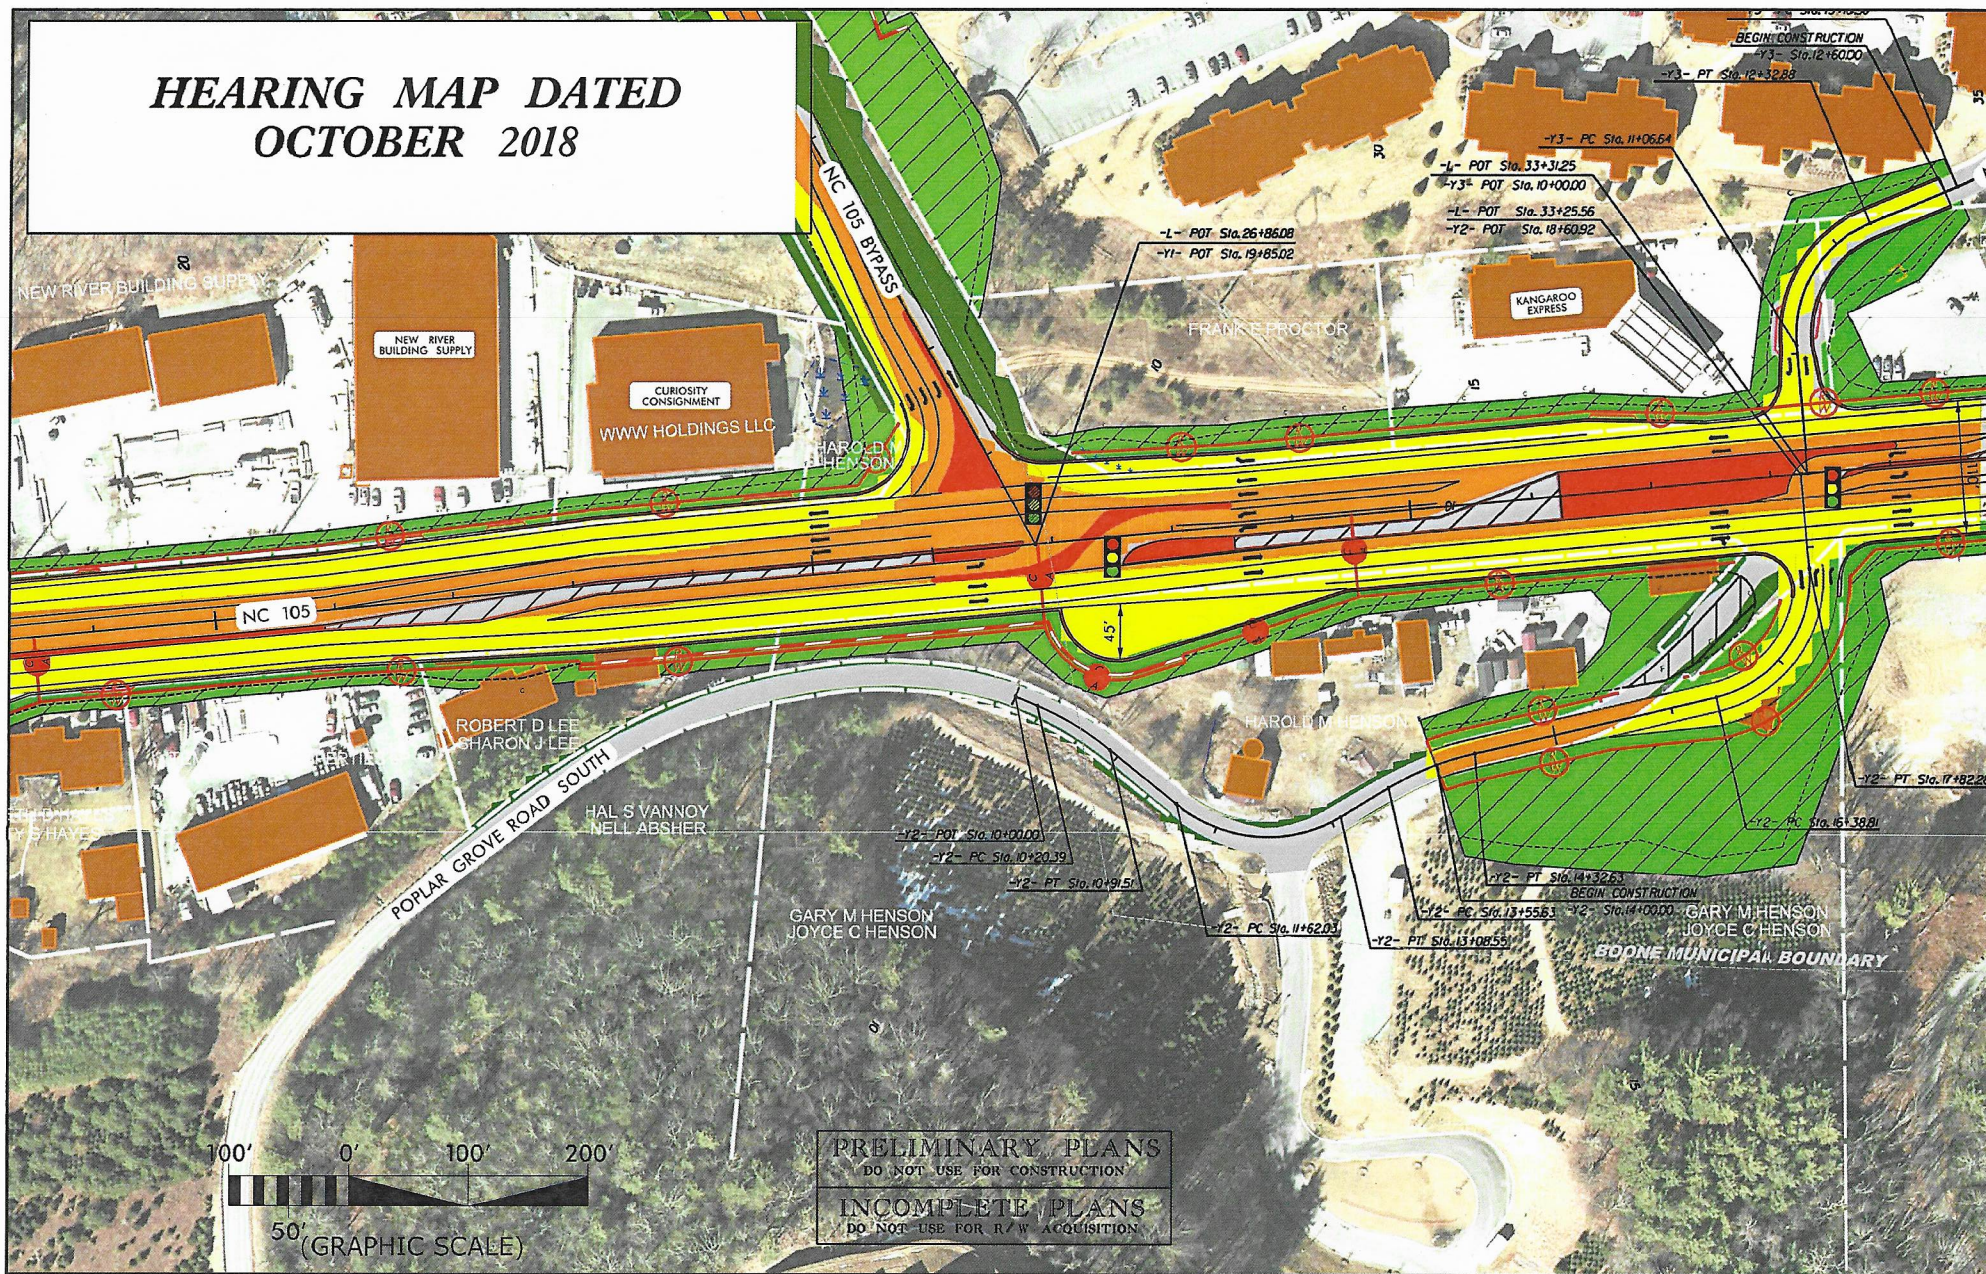

**CONCEPTUAL DESIGN
BYPASS INTERSECTION
JANUARY 2019**

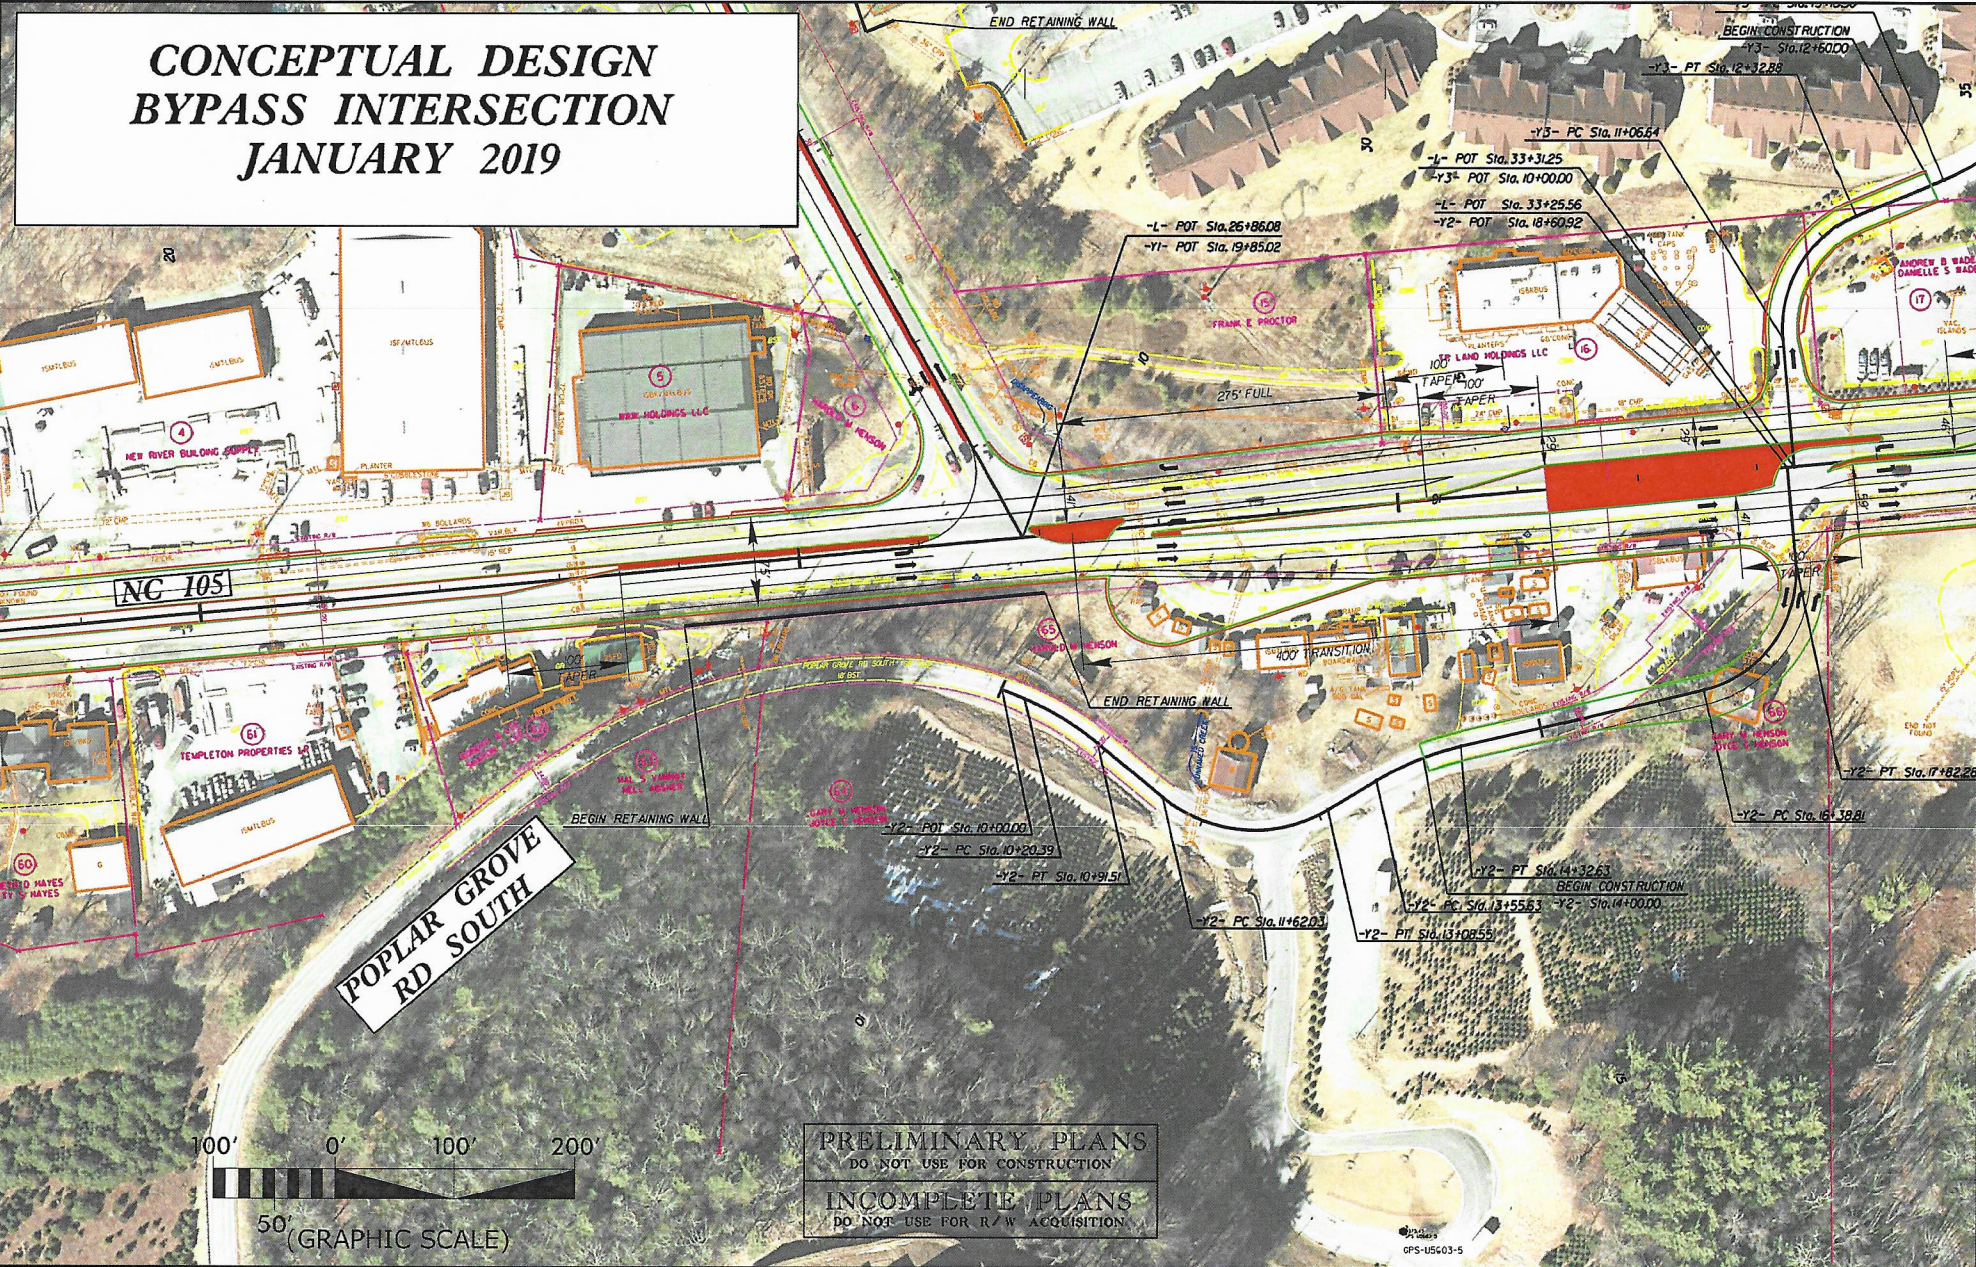


**HEARING MAP DATED
OCTOBER 2018**

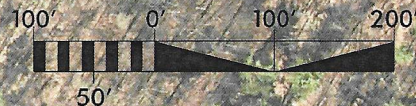


(GRAPHIC SCALE)

PRELIMINARY PLANS
DO NOT USE FOR CONSTRUCTION

INCOMPLETE PLANS
DO NOT USE FOR R/W ACQUISITION

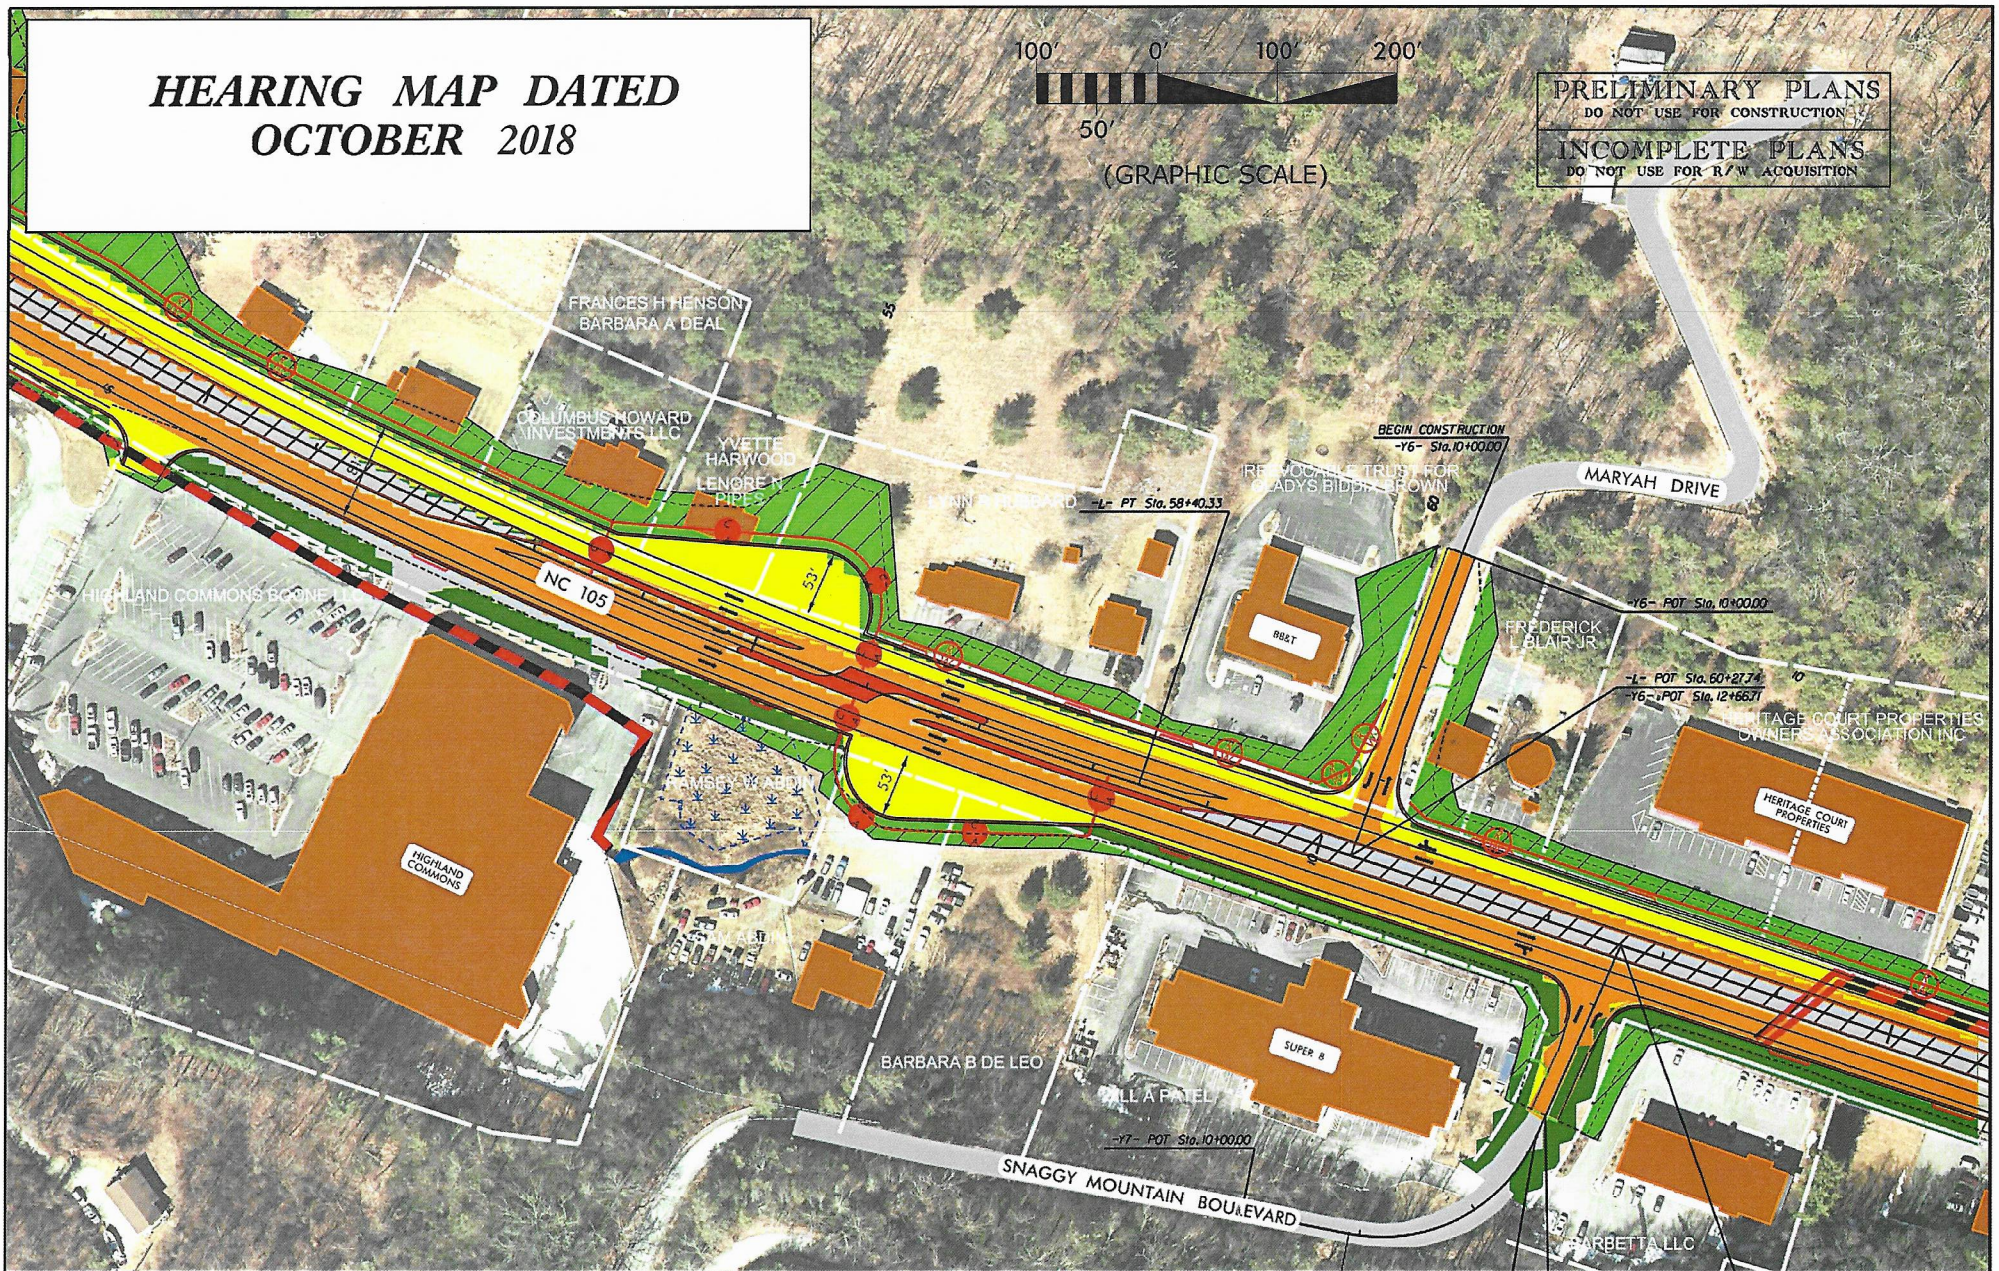


**CONCEPTUAL DESIGN
PASSENGER UTURN
JANUARY 2019**

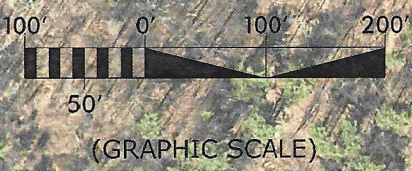


PRELIMINARY PLANS
DO NOT USE FOR CONSTRUCTION


INCOMPLETE PLANS
DO NOT USE FOR R/W ACQUISITION

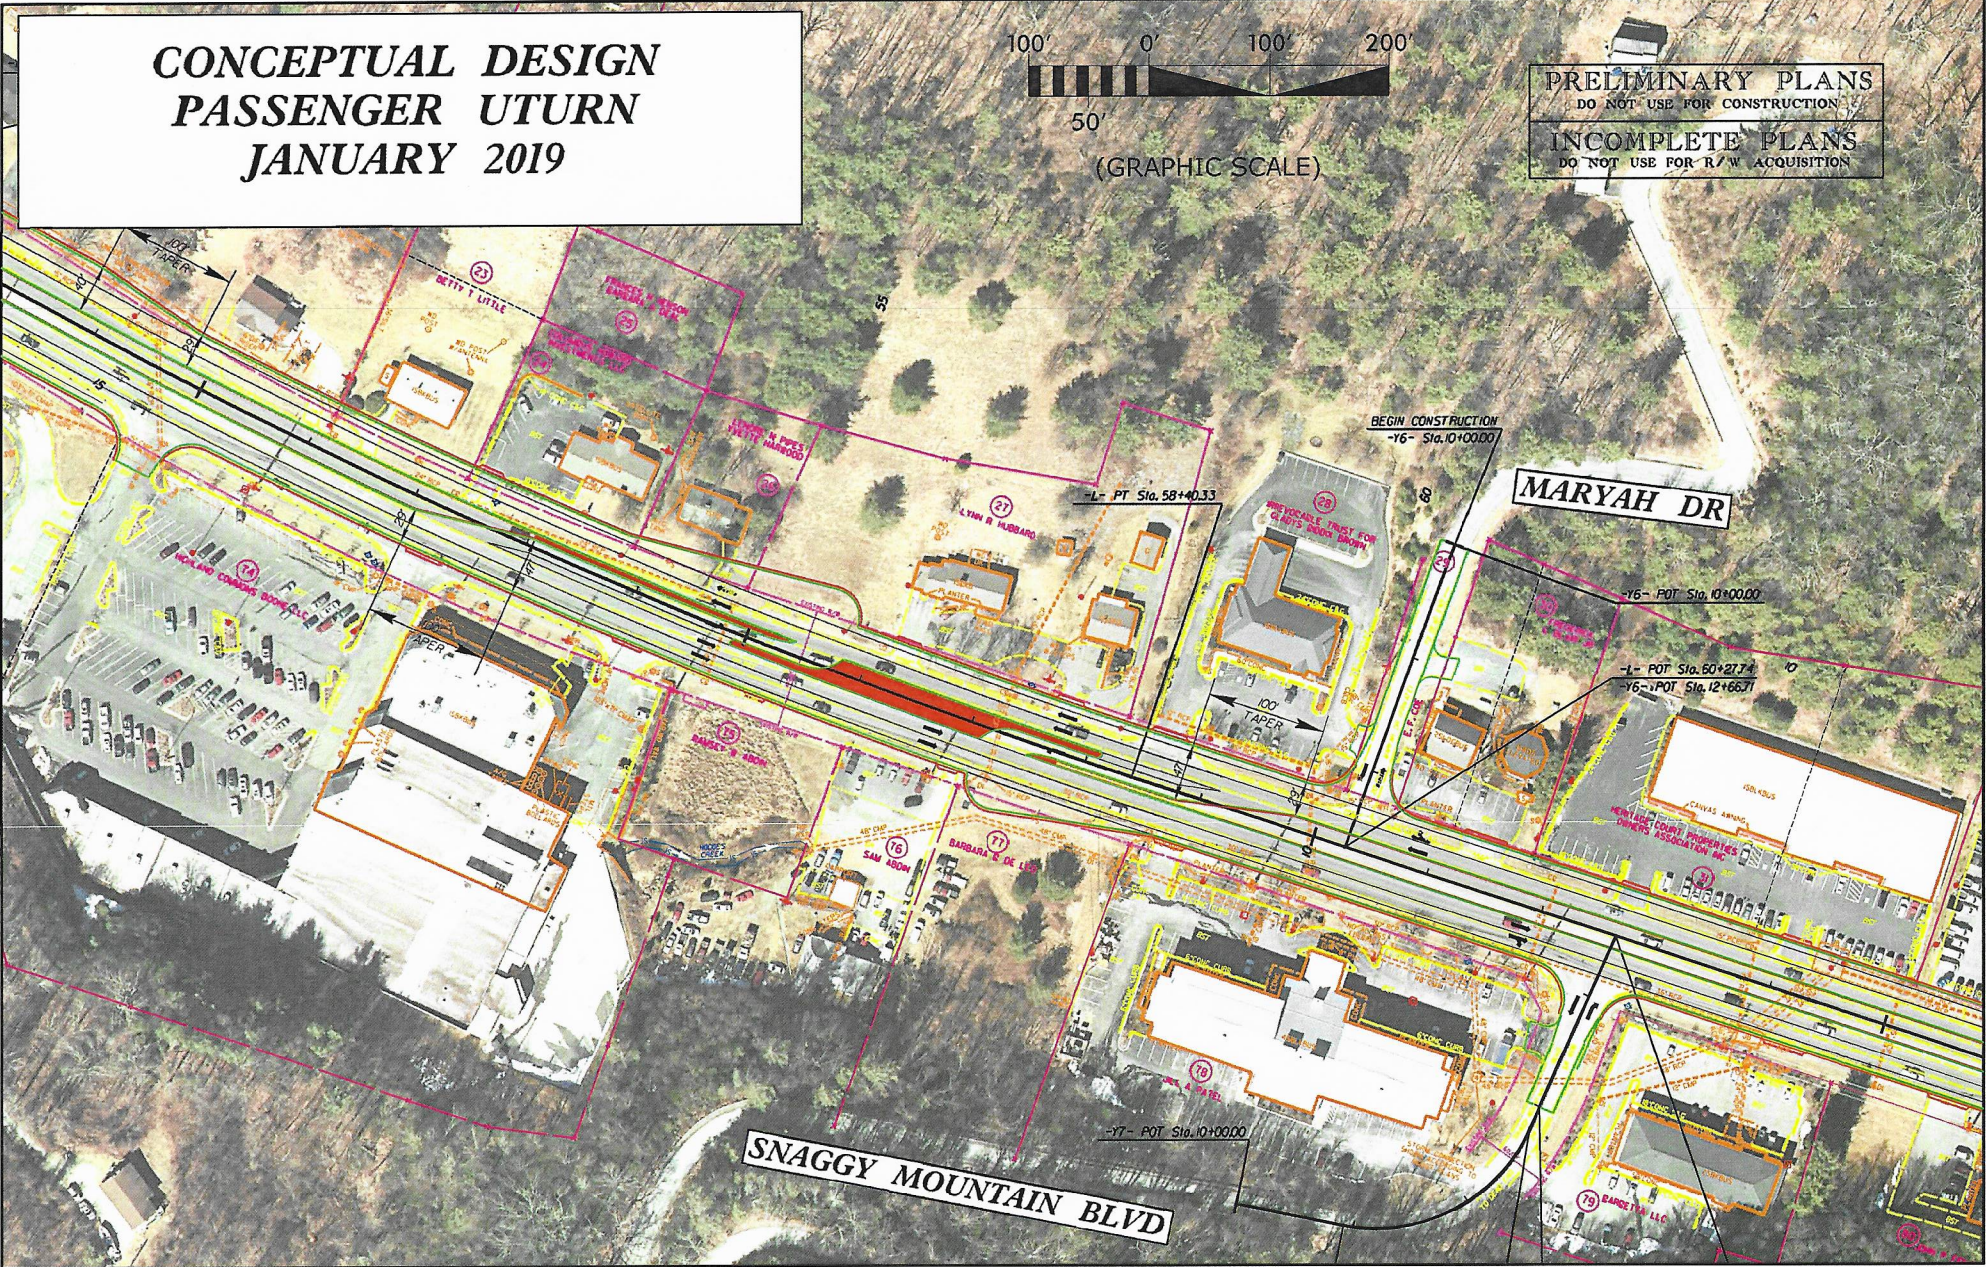


***HEARING MAP DATED
OCTOBER 2018***

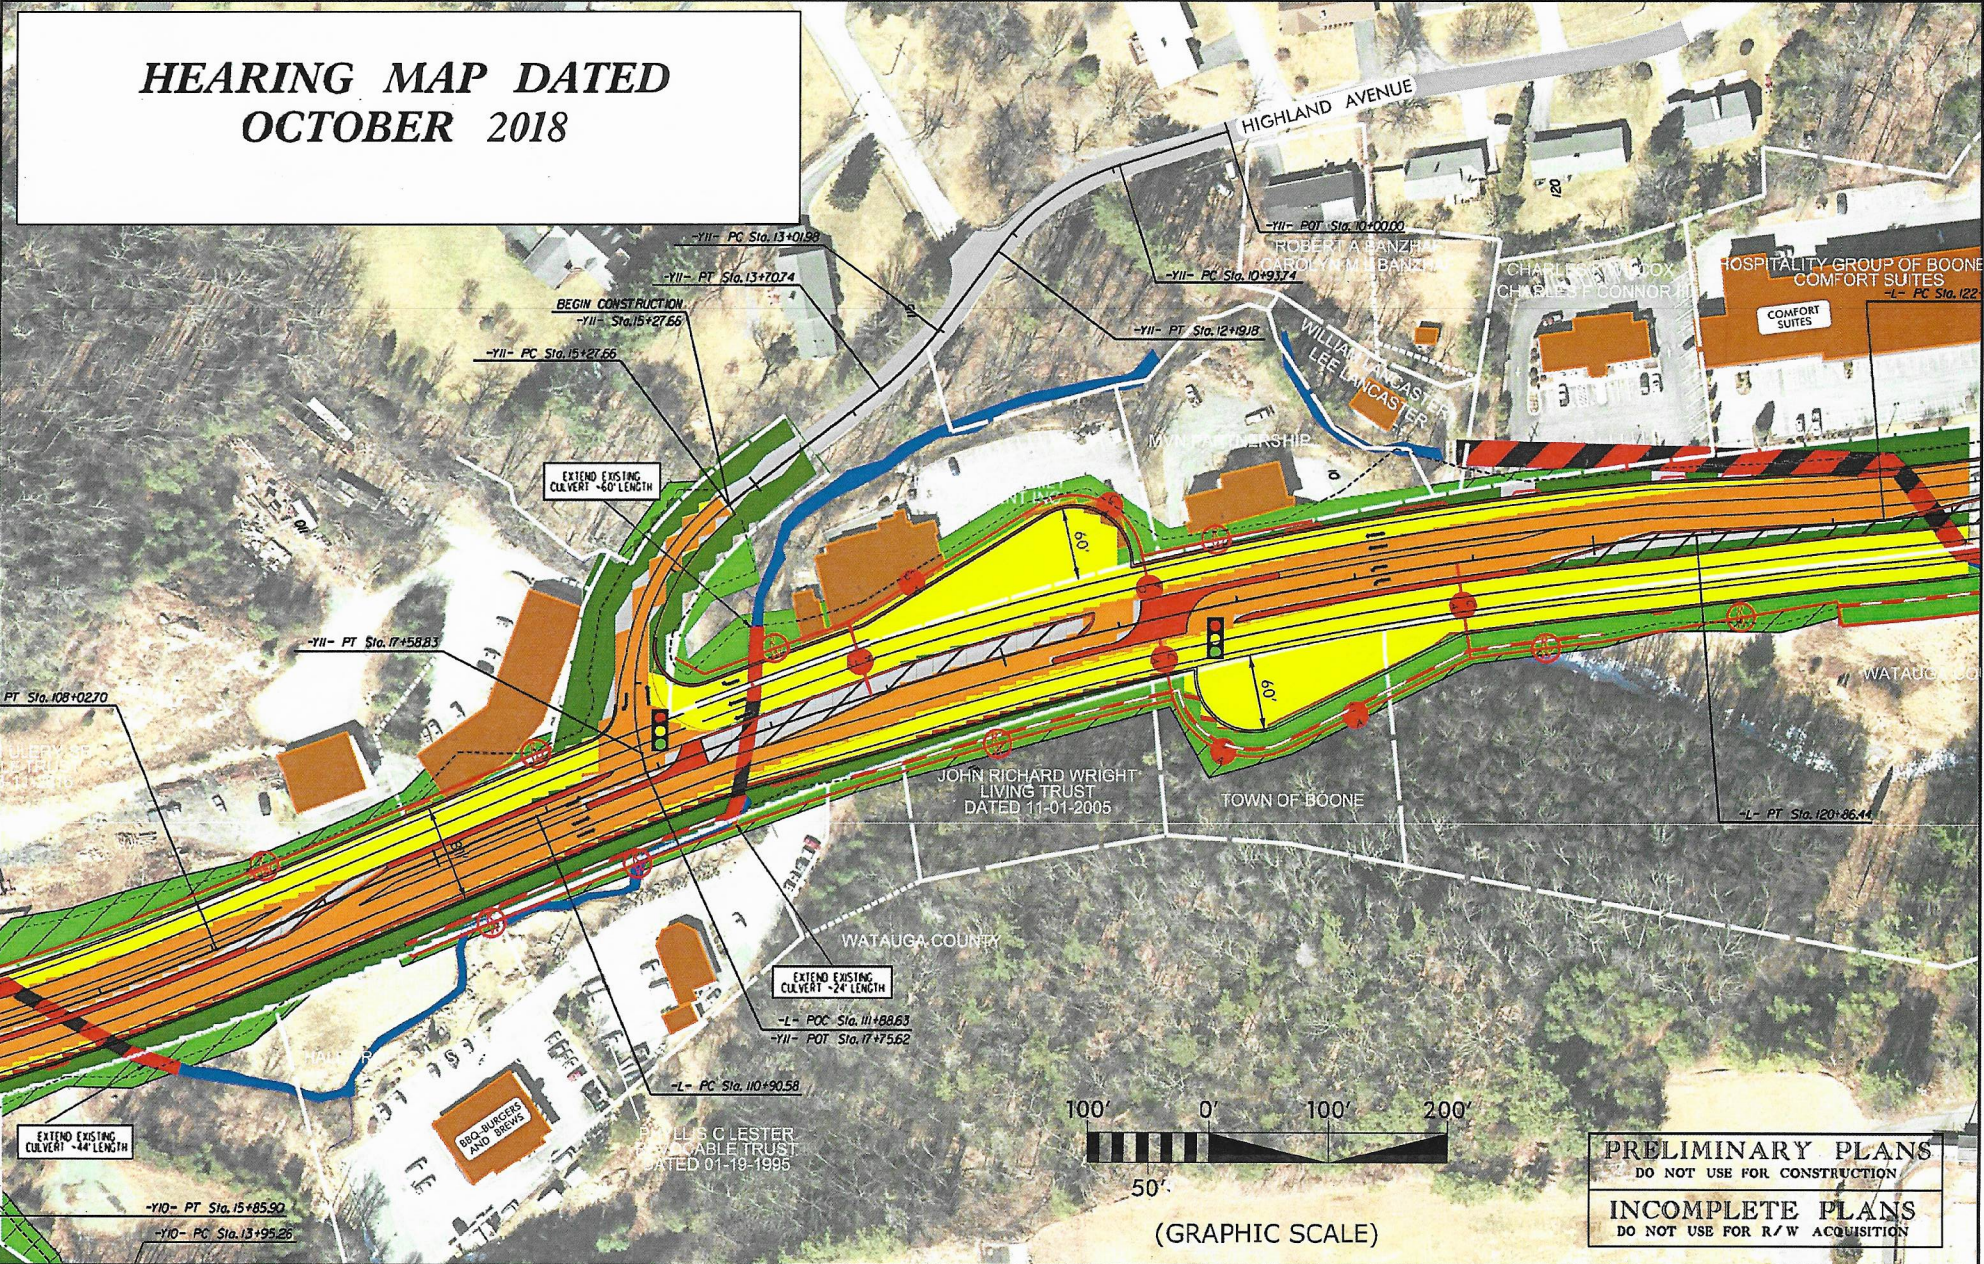

CONCEPTUAL DESIGN "C"
JANUARY 2019

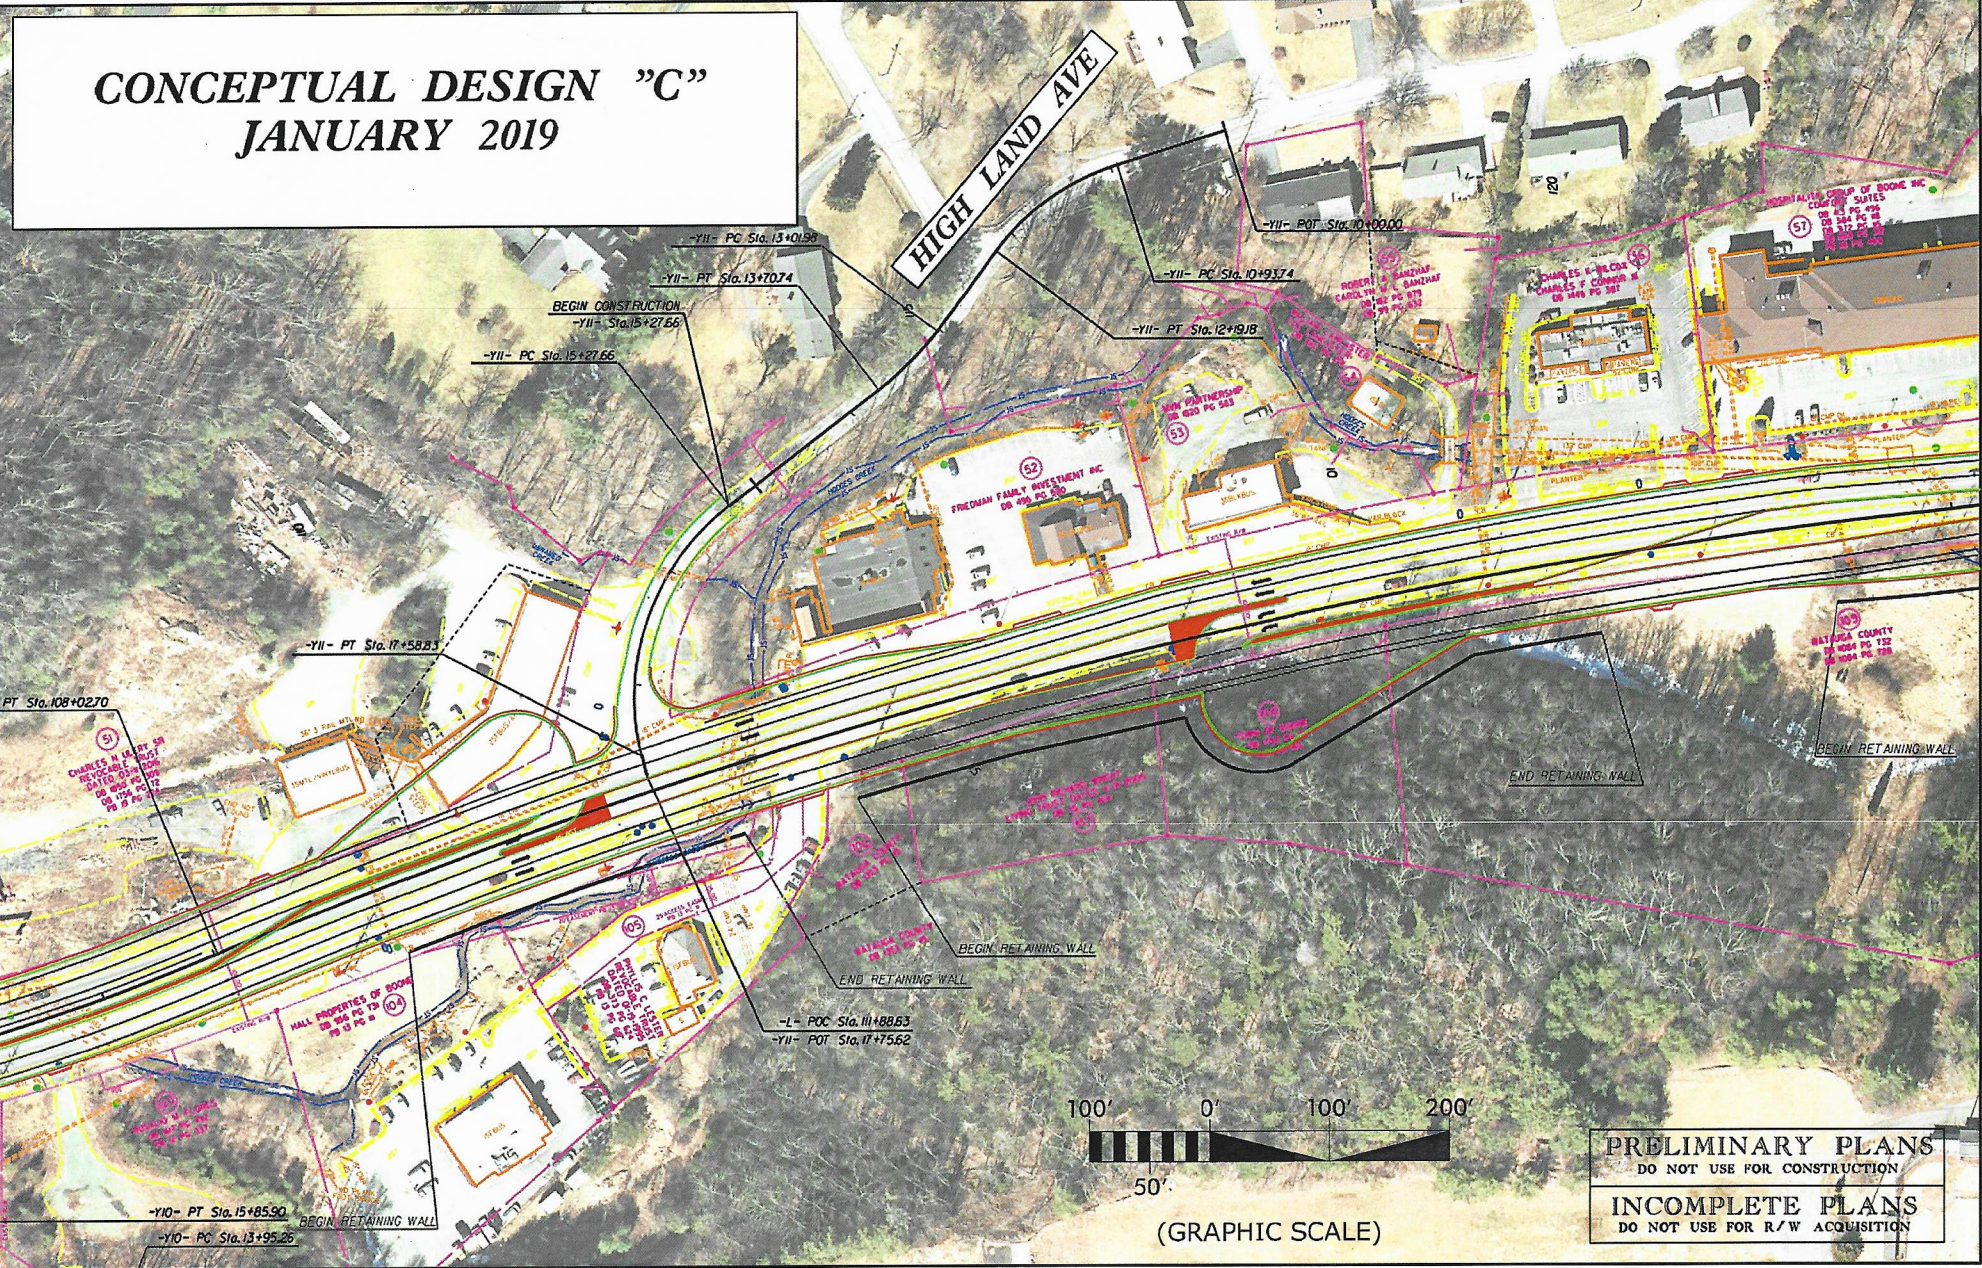

HEARING MAP DATED
OCTOBER 2018

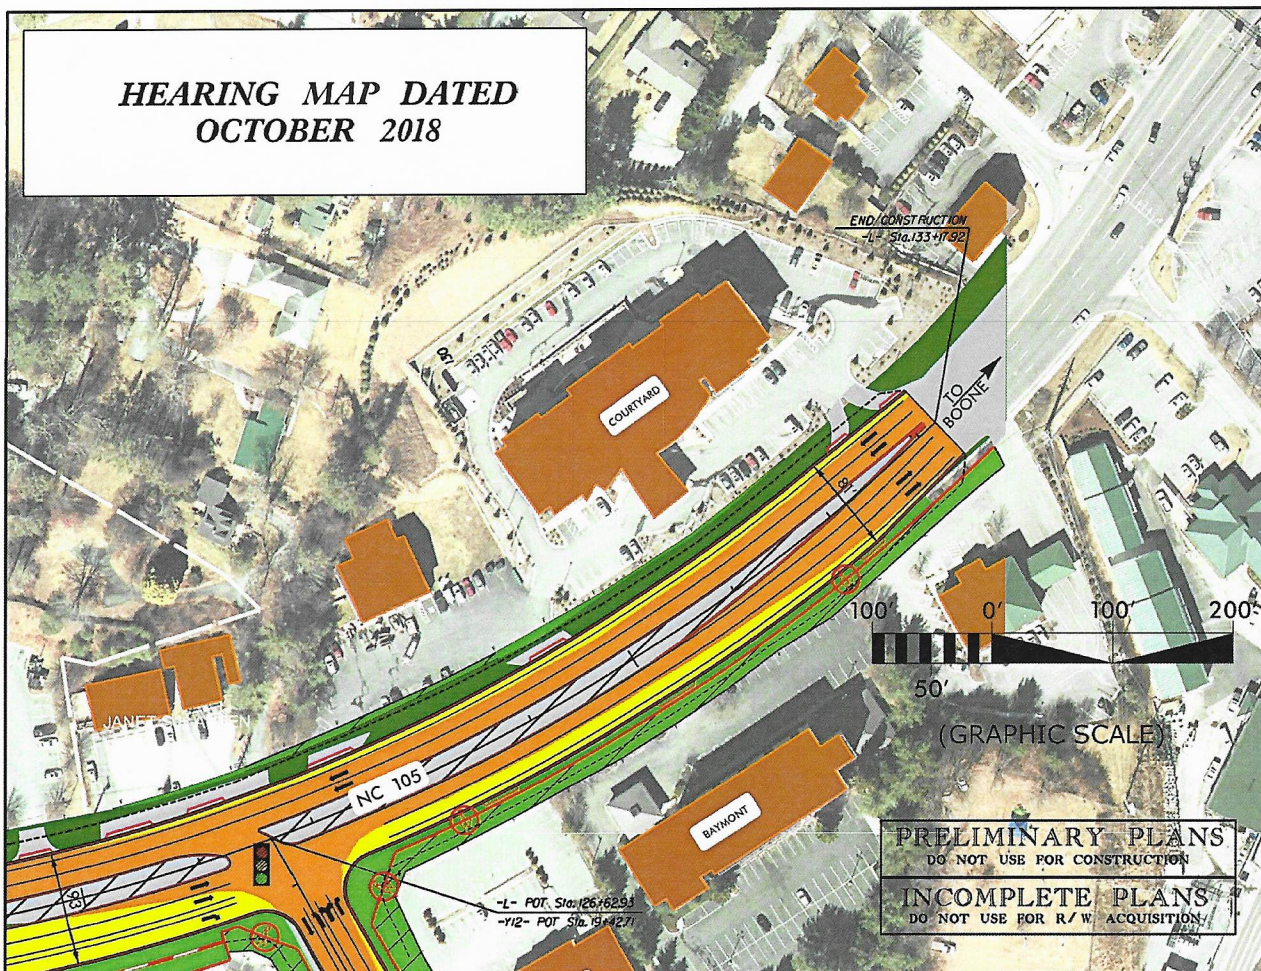

**CONCEPTUAL DESIGN AT
COURTYARD**

JANUARY 2019

