



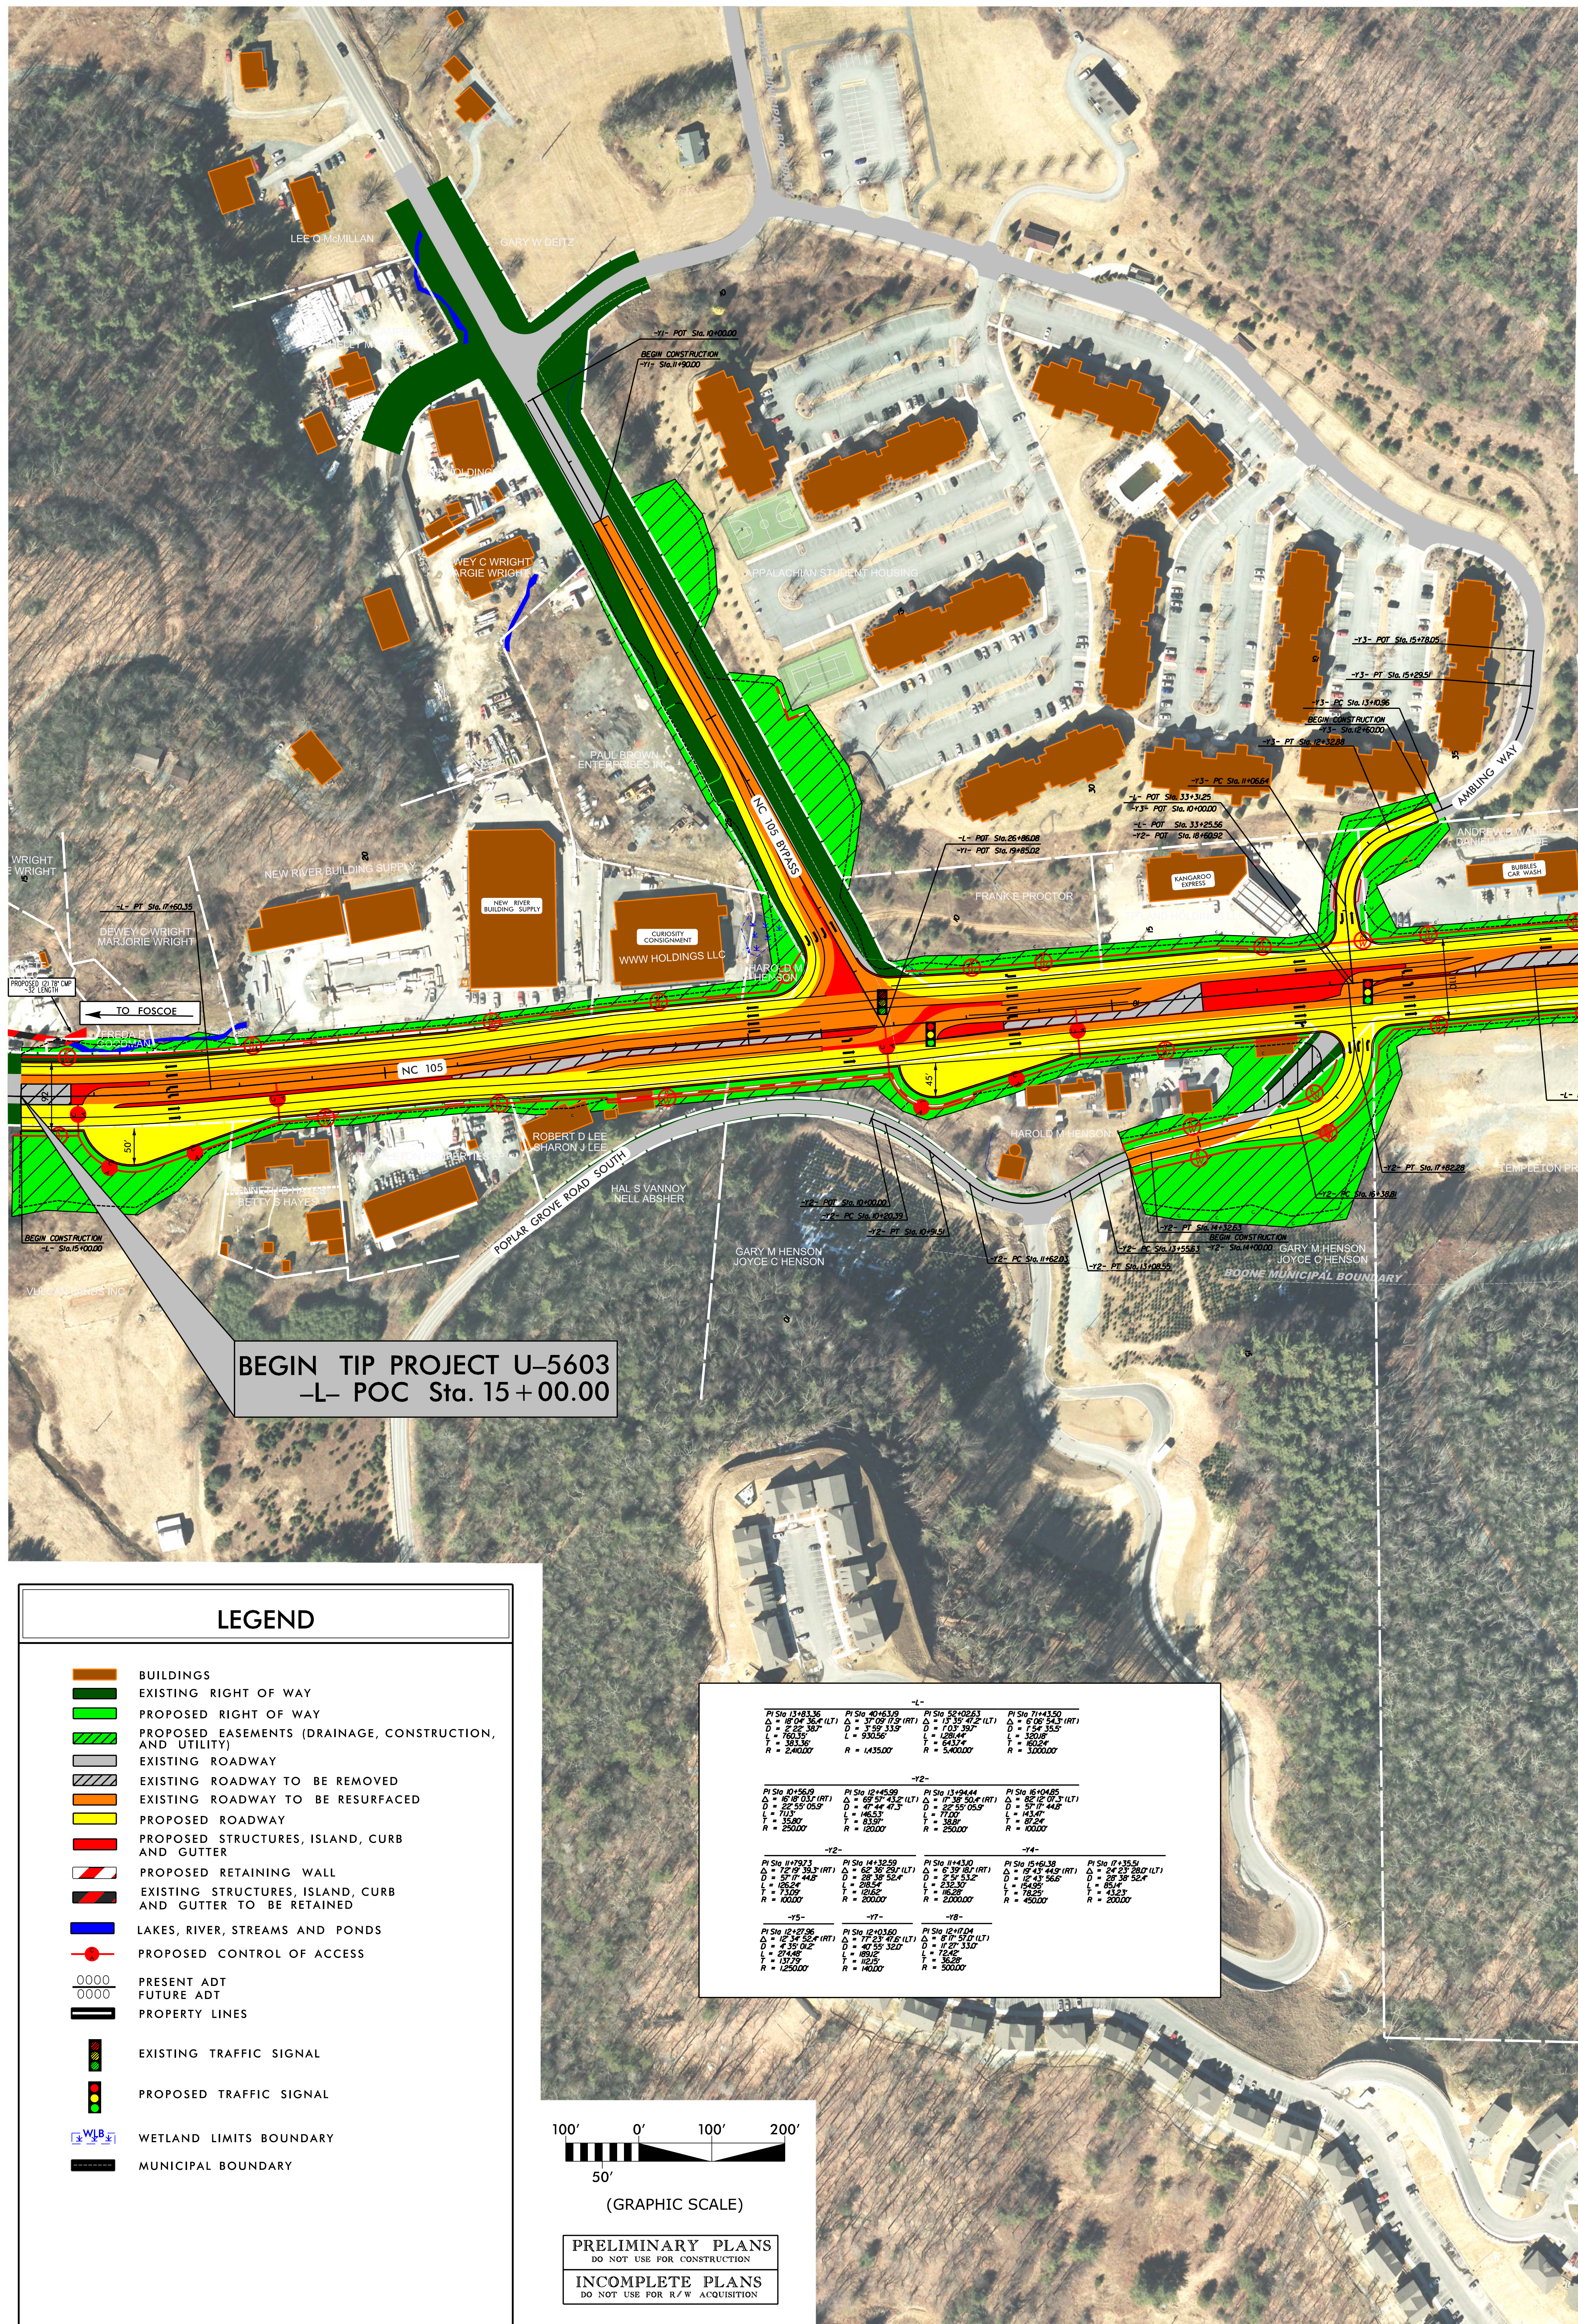

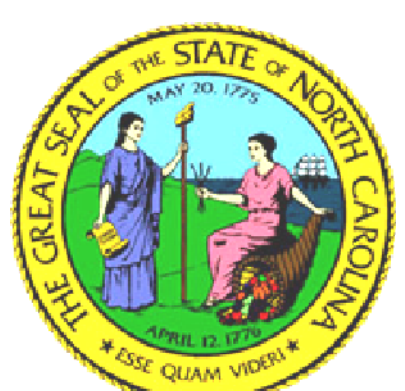

PUBLIC MEETING MAP
PROJECT 45831-2 (U-5603)



WATAUGA COUNTY
PROPOSED UPGRADE OF
NC 105 FROM STA 321 TO NC 105 BYPASS

AUGUST 2018



NC ONE MAP IMAGERY DATE:
MARCH 10, 2014

DESIGN DATA
FUNCTIONAL CLASSIFICATION = URBAN MAJOR ARTERIAL
DESIGN SPEED = 40 MPH
MAX SUPERELEV. = 0.04

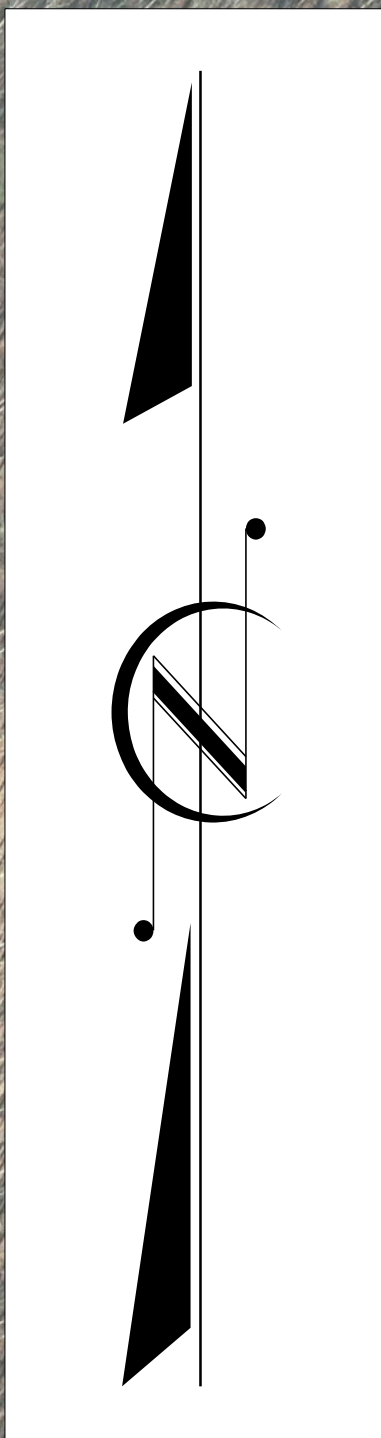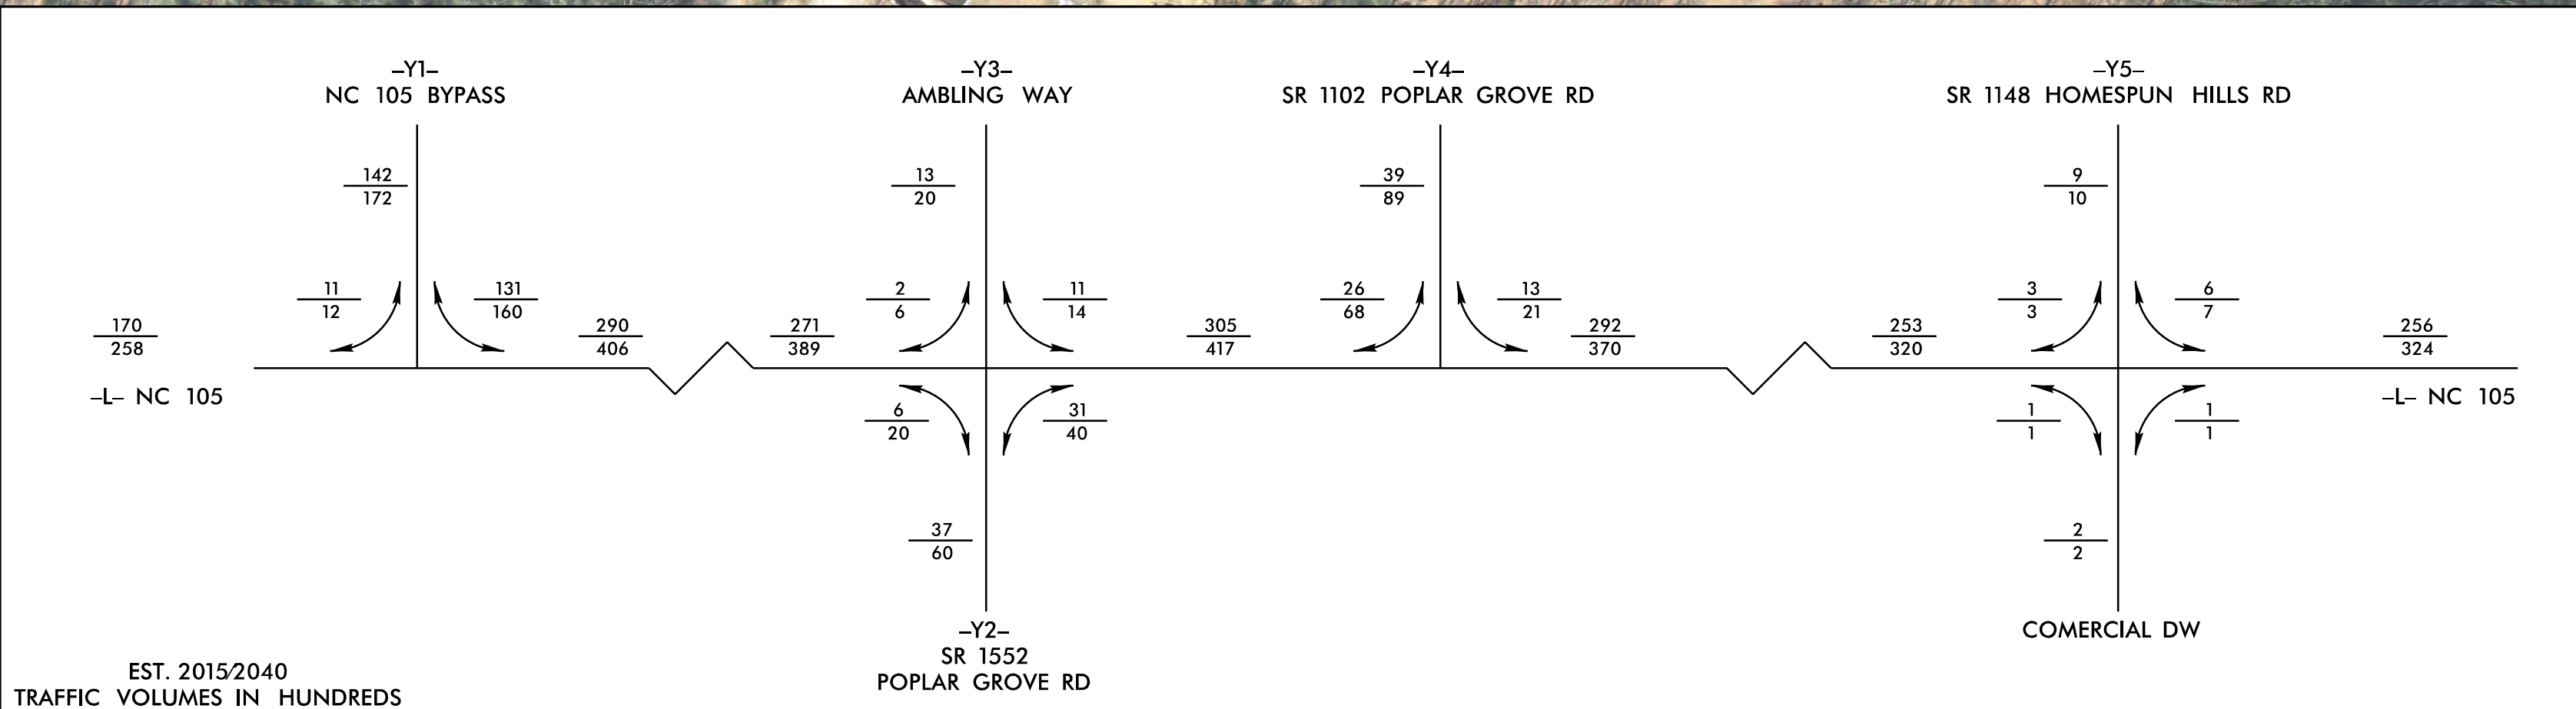

LEGEND

- BUILDINGS
- EXISTING RIGHT OF WAY
- PROPOSED RIGHT OF WAY
- PROPOSED EASEMENTS (DRAINAGE, CONSTRUCTION, AND UTILITY)
- EXISTING ROADWAY
- EXISTING ROADWAY TO BE REMOVED
- EXISTING ROADWAY TO BE RESURFACED
- PROPOSED ROADWAY
- PROPOSED STRUCTURES, ISLAND, CURB AND GUTTER
- PROPOSED RETAINING WALL
- EXISTING STRUCTURES, ISLAND, CURB AND GUTTER TO BE RETAINED
- LAKES, RIVER, STREAMS AND PONDS
- PROPOSED CONTROL OF ACCESS
- PRESENT ADT
- FUTURE ADT
- PROPERTY LINES
- EXISTING TRAFFIC SIGNAL
- PROPOSED TRAFFIC SIGNAL
- WETLAND LIMITS BOUNDARY
- MUNICIPAL BOUNDARY

100' 0' 100' 200'

50'

(GRAPHIC SCALE)

PRELIMINARY PLANS
DO NOT USE FOR CONSTRUCTION

INCOMPLETE PLANS
DO NOT USE FOR R/W ACQUISITION

